


S.R. 104

LEGEND

SYMBOL	DESCRIPTION
	ASPHALT PAVEMENT
	CONCRETE PAVEMENT
	COLORLED CONCRETE PAVEMENT
	WOOD FIBER SURFACING
	PLANT BED
	GRASS PAVE

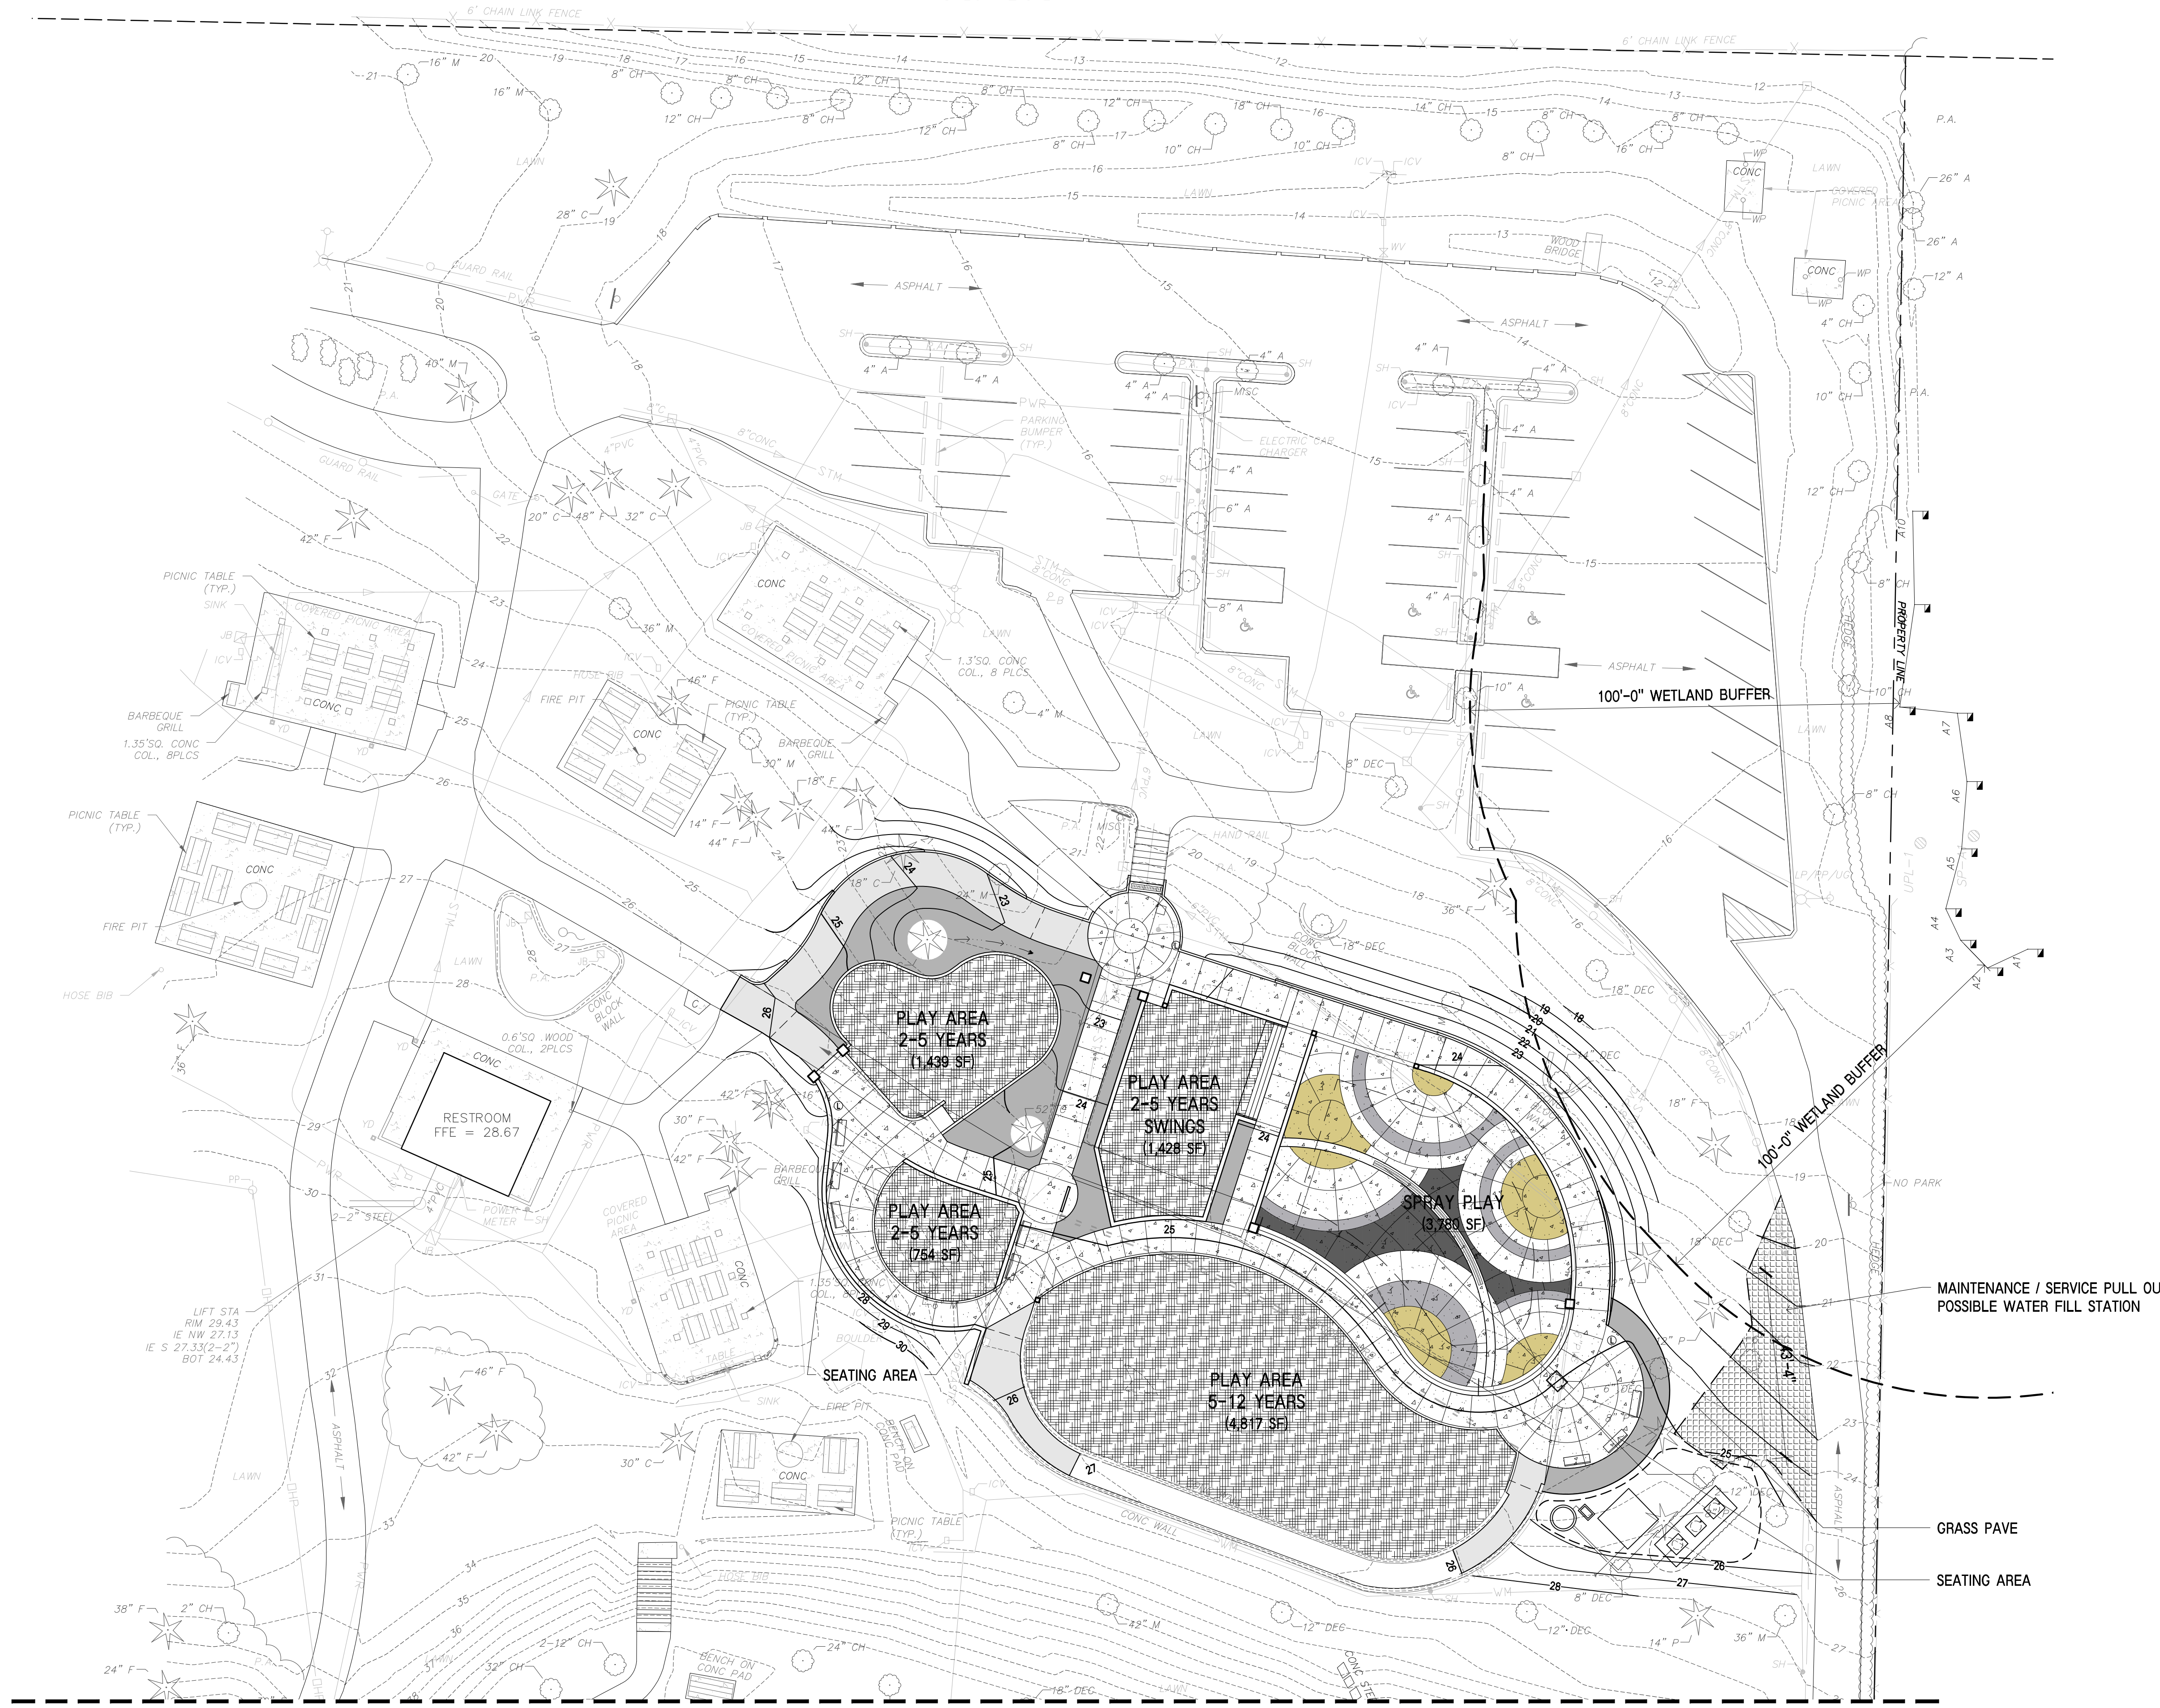


MATCHLINE: SEE SHEET K2.2

MAINTENANCE / SERVICE PULL OUT
POSSIBLE WATER FILL STATION


GRASS PAVE
SEATING AREA

Call before you Dig.


1-800-424-5555
UNDERGROUND SERVICE (USA)

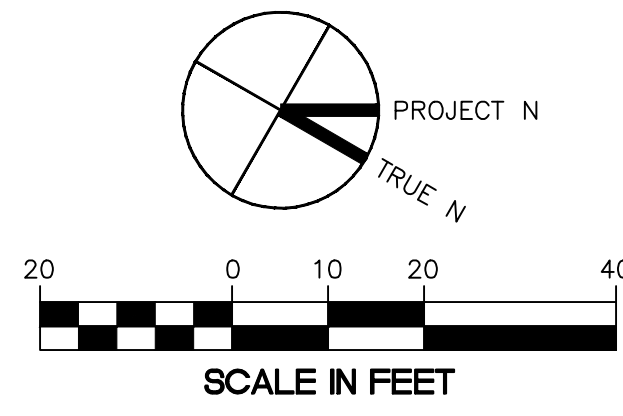

REVISIONS:	DATE

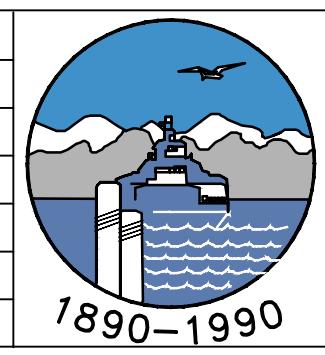

CLIENT AGENCY:
CITY OF EDMONDS
PARKS, RECREATION AND
CULTURAL SERVICES
700 MAIN STREET
EDMONDS, WA 98020

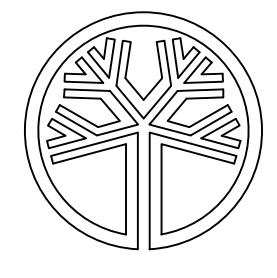

STATE OF WASHINGTON
LICENSED
LANDSCAPE ARCHITECT
CONNIE RECKORD
LICENSE NO. 419
EXPIRES ON 4/25/2014

MacLeod Reckord PLLC
83 Columbia Street, Suite 306
Seattle, Washington 98104
206-323-7919
FAX 323-9242

SCALE:	AS NOTED
DATE:	OCTOBER, 2013
DRAWN BY:	MBM
CHECKED BY:	JK
JOB NO.:	1203

EDMONDS CITY PARK

SITE PLAN WEST

SHEET
K2.1