


PLAN

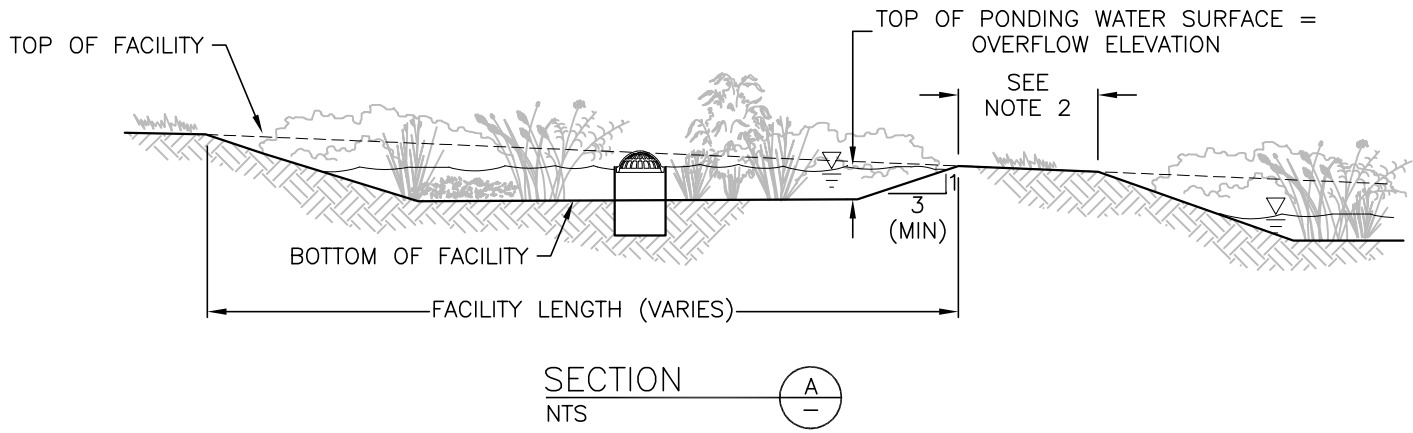


SECTION  
NTS

GENERAL NOTES:

1. REFER TO 2022 CITY OF EDMONDS STORMWATER ADDENDUM FOR SETBACK (CHECKLIST 10) AND INFEASIBILITY REQUIREMENTS.

NOTES:

1. LOCATION, NUMBER, AND SPACING OF CURB CUTS VARY WITH FACILITY LENGTH AND ROAD SLOPE. PROVIDE A MINIMUM OF ONE CURB CUT PER FACILITY. SEE PLANS FOR LOCATIONS.
2. 2 FOOT MINIMUM, 5 FOOT MINIMUM IF PEDESTRIAN ACCESS IS REQUIRED.

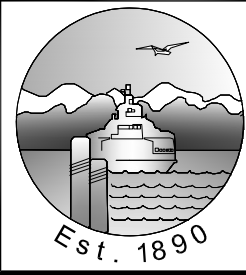

CITY OF EDMONDS  
PUBLIC WORKS  
DEPARTMENT

BIORETENTION  
PLAN/SECTION

APPROVED BY: R. ENGLISH

REVISION DATE  
SEPTEMBER 2023

STANDARD  
DETAIL  
SD-611